


COULTERVILLE, TENN.



TRACK NUMBERS REFER TO I.C.C. LIST NUMBERS

RIGHT-OF-WAY AND TRACK MAP

CINCINNATI SOUTHERN RAILWAY

Operated by

THE CINCINNATI, NEW ORLEANS & TEXAS PACIFIC RY. CO.

STATION 11935+57 TO STATION 12039+50
SCALE: 1 IN. = 200 FT. DECEMBER 31, 1927.

Office of Special Engineer
Washington, D. C.

STATIONING REFERS TO I.C.C. INVENTORY CHAINAGE--1918
Tracks Correct to Dec. 31, 1937.

THE RAILWAY DOES NOT
GUARANTEE THE ACCURACY
OF THE INFORMATION
SHOWN ON THIS MAP

033-015